



**RECORD OF TITLE
UNDER LAND TRANSFER ACT 2017
FREEHOLD**

**Guaranteed Search Copy issued under Section 60 of the Land
Transfer Act 2017**




R. W. Muir
Registrar-General
of Land


Identifier **611998**
Land Registration District **North Auckland**
Date Issued 05 August 2016

Prior References
NA110D/648

Estate Fee Simple
Area 4.0132 hectares more or less
Legal Description Lot 3 Deposited Plan 463027

Registered Owners
Niall Mayson and Wendy Jean Mayson

Interests

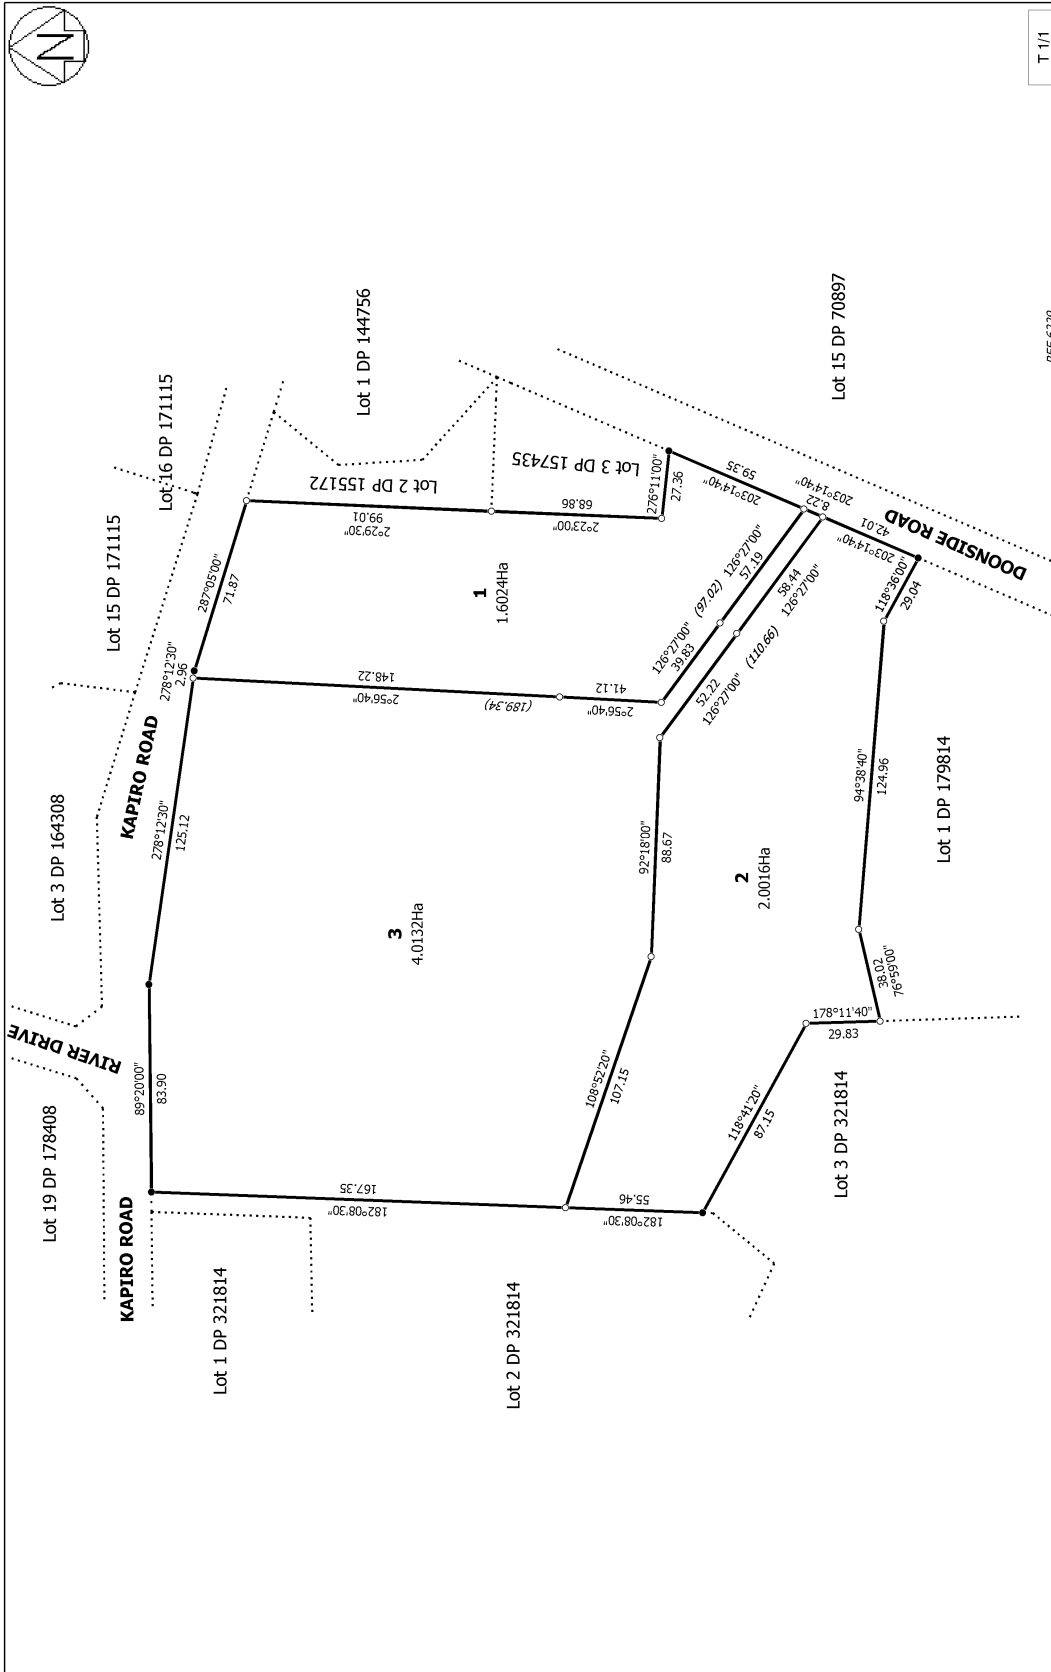

T 1/1

REF 6229

Title Plan
DP 463027
Deposited on: 5/08/2016

Surveyor: Aaron Robert Donaldson
Firm: Donaldsons

Lots 1 - 3 being a subdivision of Lot 3 DP 179814

Land District: North Auckland
Digitally Generated Plan
Generated on: 18/09/2016 2:11pm | Page 2 of 2